

ARCHITECTURAL ABBREVIATIONS

ABV ABOVE	DPT DATUM POINT	FS FULL-SIZE	PED PEDESTAL	TSC TOILET SEAT COVER
ACC ACCESS	DL DEAD LOAD	FBO FURNISHED BY OTHERS	PERF PERFORATE (D)	DISPENSER
AP ACCESS PANEL	DEMO DEMOLISH OR DEMOLITION	FUR FURRED (ING)	PL PLATE	TYP TYPICAL
ACR ACRYLIC PLASTIC	DMT DEMOUNTABLE	GA GAUGE, GAGE	PG PLATE GLASS	UNO UNLESS NOTED OTHERWISE
ADH ADHESIVE	DET DETAIL	GV GALVANIZED	PLYWD PLYWOOD	VB VAPOR BARRIER
ADJ ADJACENT	DH DOUBLE-HUNG	G1 GALVANIZED IRON	PT PRESSURE-TREATED	VNR VENEER
ADJT ADJUSTABLE	DIAG DIAGONAL	GSS GALVANIZED STEEL SHEET	PVC POLY-VINYL CHLORIDE	VER VERIFY
AGG AGGREGATE	DIAM DIAMETER	GKT GASKET (ED)	PLF POUNDS PER LINEAR FOOT	VERT VERTICAL
AVC AIR-CONDITIONING	DIM DIMENSION	GL GLASS OR GLAZING	PSF POUNDS PER SQUARE FOOT	VGDF VERTICAL-GRAIN DOUGLAS FIR
ALUM ALUMINUM	DISP DISPENSER	GLB GLU LAM BEAM	PSI POUNDS PER SQUARE INCH	VIF VERIFY IN FIELD
ANCH ANCHOR (AGE)	DIV DIVISION	GYPBD GYPSUM WALL BOARD	PTB PRE-FABRICATE (D)	VCT VINYL COMPOSITION TILE
AB ANCHOR BOLT	DR DOOR	HORIZ HORIZONTAL	PRE-FINISH (ED)	VB VINYL BASE
ANOD ANODIZED	DRAIN DRAIN	INCL INCLUDE (D) OR (ING)	DOUGLAS FIR	WF WATERPROOFING
APRVD APPROVED	DWR DRAWER	ID INSIDE DIAMETER	DOUGLAS FIR	WWF WELDED-WIRE FABRIC
APPROX APPROXIMATE	DWG DRAWING	INS INSULATE (D) OR (ION)	DOUGLAS FIR	W WEST
ARCH ARCHITECT (URAL)	DF DRINKING FOUNTAIN	INT INTERIOR	DOUGLAS FIR	WHB WHEEL BUMPER
ASB ASBESTOS	EE EACH END	J JOIST	DOUGLAS FIR	WDW WINDOW
ASPH ASPHALT	EF EACH FACE	KPL KICK PLATE	DOUGLAS FIR	WG WIRE GLASS
AUTO AUTOMATIC	EW EACH WAY	KO KNOCKOUT	DOUGLAS FIR	WO WITHOUT
BT BATHTUB, BOLT	ELEC ELECTRIC (AL)	LAD LADDER	DOUGLAS FIR	WD WOOD
BRG BEARING	EL ELEVATION	LB LAG BOLT	DOUGLAS FIR	
BFL BEARING FLATE	ENCL ENCLOSE (URE)	L LENGTH	DOUGLAS FIR	
BETW BETWEEN	EQ EQUAL	LT LIGHT	DOUGLAS FIR	
BVL BEVELED, BEVELLED	EQUIP EQUIPMENT	LL LIVE LOAD	DOUGLAS FIR	
BIT BITUMINOUS	EST ESTIMATE	MB MACHINE BOLT	DOUGLAS FIR	
BLKG BLOCKING	EXCA EXCAVATE	MFR MANUFACTURE (R)	DOUGLAS FIR	
BD BOARD	EXHA EXHAUST	MAT MATERIAL (S)	DOUGLAS FIR	
BD BOARD FOOT	E EAST	MAX MAXIMUM	DOUGLAS FIR	
BS BOTH SIDES	(E) EXISTING	MECH MECHANIC (AL)	DOUGLAS FIR	
BW BOTH WAYS	EB EXPANSION BOLT	MED MEDIUM	DOUGLAS FIR	
BOT BOTTOM	EXP EXPOSED	MDR MEMBER	DOUGLAS FIR	
BRZ BRONZE	EXT EXTERIOR	MEMB MEMBRANE	DOUGLAS FIR	
BLDG BUILDING	FOC FACE OF CONCRETE	MTL METAL	DOUGLAS FIR	
BSL BUILDING SETBACK LINE	FOF FACE OF FINISH	MRD METAL ROOF DECKING	DOUGLAS FIR	
BUR BUILT-UP ROOFING	FOS FACE OF STUD	MTHR METAL THRESHOLD	DOUGLAS FIR	
BG BUMPER GUARDS	FOW FACE OF WALL	MIN MINIMUM	DOUGLAS FIR	
CAB CABINET	FFIN FACTORY-FINISH	MISC MISCELLANEOUS	DOUGLAS FIR	
CPT CARPET (ED)	FGL FIBERGLASS	MOV MOVABLE	DOUGLAS FIR	
CI CAST IRON	FIN FINISH (ED)	MULL MULLION	DOUGLAS FIR	
CLKG CALKING, CAULKING	FF FINISHED FLOOR ELEVATION	NL NAILABLE	DOUGLAS FIR	
CLG CEILING	FFL FINISHED FLOOR LINE	NOM NOMINAL	DOUGLAS FIR	
CLR CLEAR (ANCE)	FA FIRE ALARM	N NORTH	DOUGLAS FIR	
CMU CONCRETE MASONARY UNIT	FD FLOOR DRAIN	(N) NEW	DOUGLAS FIR	
COL COLUMN	FDS FIRE DRAFT STOP	NIC NOT IN CONTRACT	DOUGLAS FIR	
CONC CONCRETE	FE FIRE EXTINGUISHER	NTS NOT TO SCALE	DOUGLAS FIR	
CONN CONNECTION	PEC FIRE EXTINGUISHER CABINET	OC ON CENTER	DOUGLAS FIR	
CONSTR CONSTRUCTION	FHC FIRE HOSE CABINET	OP OPAQUE	DOUGLAS FIR	
CONT CONTINUOUS OR CONTINUE	FF FIREPROOF	OPG OPENING	DOUGLAS FIR	
CJT CONTROL JOINT	FRC FIRE-RESISTANT COATING	OPP OPPOSITE	DOUGLAS FIR	
CG CORNER GUARD	FRT FIRE-RETARDANT	OD OUTSIDE DIAMETER	DOUGLAS FIR	
CORR CORRIDOR	FLG FLASHING	OD OVALHEAD MACHINE SCREW	DOUGLAS FIR	
CORG CORRUGATED	PHMS FLATHEAD MACHINE SCREW	OHMS OVALHEAD WOOD SCREW	DOUGLAS FIR	
CTR CENTER	FLX FLEXIBLE	OA OVERALL	DOUGLAS FIR	
CFL COUNTERFLASHING	FLR FLOOR (ING)	PNT PAINT (ED)	DOUGLAS FIR	
CTSCK COUNTERSUNK SCREW	PFL FLOOR PLATE	PNL PANEL	DOUGLAS FIR	
CRG CROSS-GRAIN	FLUR FLUORESCENT	PB PANIC BAR	DOUGLAS FIR	
CF CUBIC FOOT	FTG FOOTING	PTBD PARTICLE BOARD	DOUGLAS FIR	
CY CUBIC YARD	FND FOUNDATION	PTN PARTITION	DOUGLAS FIR	
DPR DAMPER	FR FRAME (D) OR (ING)		DOUGLAS FIR	
DPF DAMP-PROOFING			DOUGLAS FIR	


UPGRADE SECURITY FENCING FOR ADULT DETENTION FACILITY

COUNTY OF MONTEREY

1410 NATIVIDAD ROAD
SALINAS, CA 93906

REVISIONS	BY

VICINITY MAP

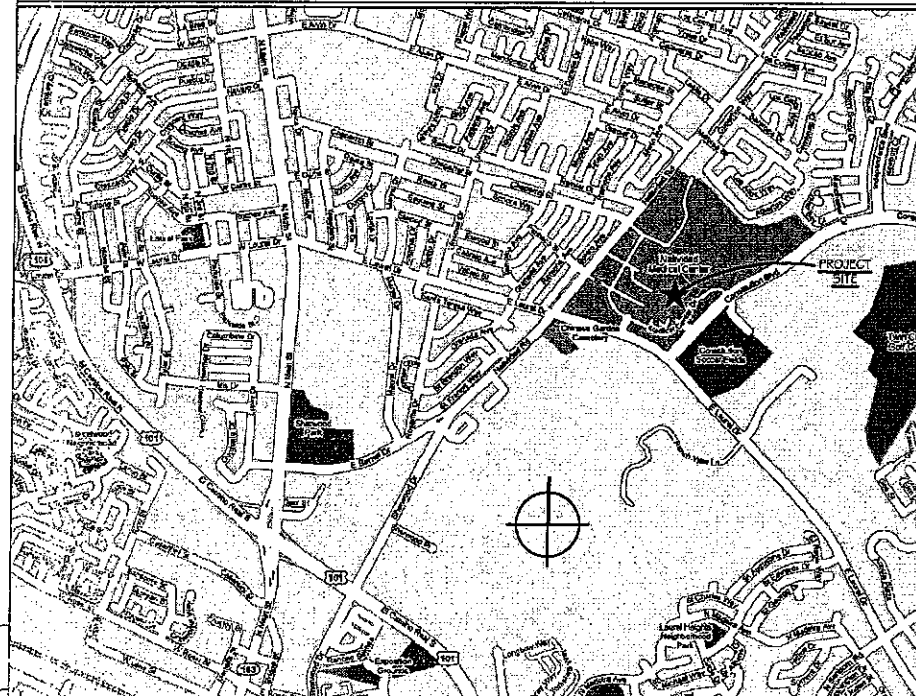

DRAWING INDEX

- A-1 TITLE SHEET, ABBREVIATIONS, SYMBOLS, VICINITY MAP, PROJECT TEAM, SITE DATA, DRAWING INDEX, CONTACT INFORMATION
- A-2 EXISTING / DEMOLITION SITE PLAN
- A-3 NEW CONSTRUCTION PARTIAL SITE PLAN - AREA 'A'
- A-4 NEW CONSTRUCTION PARTIAL SITE PLAN - AREA 'B'
- A-5 DETAILS
- A-6 DETAILS

PROJECT TEAM

ARCHITECT
HUBOI ARCHITECTURAL SERVICES, AIA
601 MCCRAY STREET, SUITE 202
HOLLISTER, CA 95023

CONTACT INFORMATION


CLIENT: COUNTY OF MONTEREY
RESOURCE MANAGEMENT AGENCY
PUBLIC WORKS DEPARTMENT
855 E. LAUREL DRIVE, BLDG. C
SALINAS, CA 93906

PROJECT ADDRESS: SHERIFF'S ADULT DETENTION FACILITY
1410 NATIVIDAD ROAD
SALINAS, CA 93906

CONTACT PERSON: DAVE PRATT, PROJECT MANAGER
OFFICE (831) 755-4982
FAX (831) 755-4688
EMAIL PRATTDW@CO.MONTEREY.CA.US

APPLICANT: DAVID A. HUBOI
ARCHITECT
OFFICE (831) 636-0949
CELL (408) 804-4028
FAX (831) 636-8843
EMAIL HUBOI@HUBOI.COM

PROJECT MAP

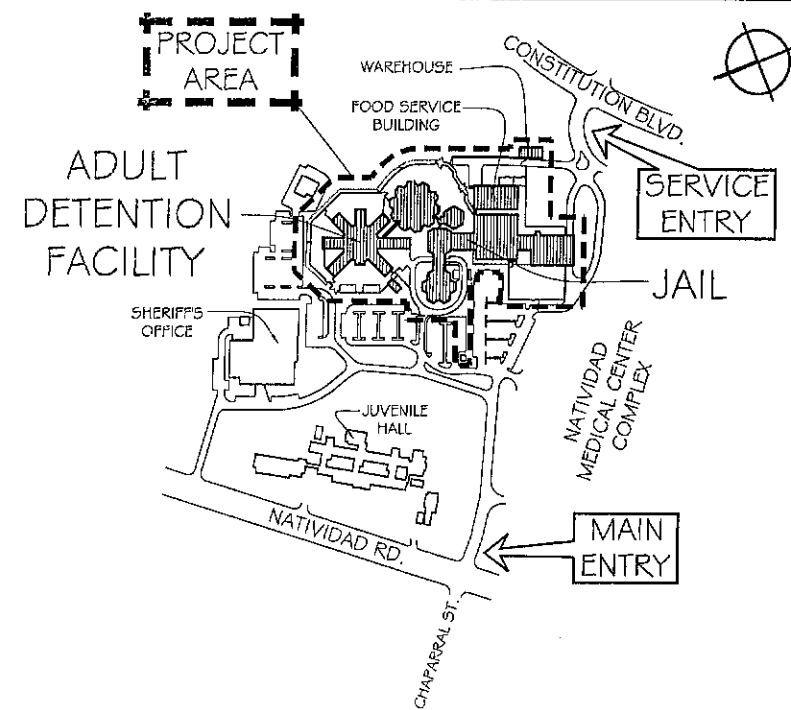


REFERENCE SYMBOLS


NORTH ARROW




SECTIONS

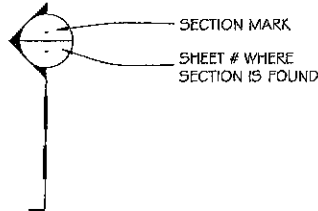


DETAILS

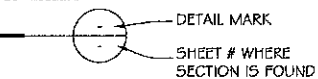

ELEVATIONS

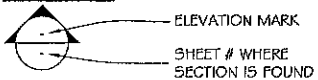

FOOTING

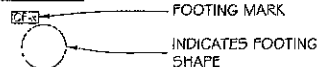

SPECIFIC NOTES

1. CONTRACTOR TO VERIFY ALL DIMENSIONS, EXISTING FENCE COMPONENTS, FENCE CONDITIONS & CLEARANCES PRIOR TO BID.
2. CONTRACTOR TO VERIFY CONDITION OF EXISTING GALVANIZED ARM EXTENSIONS PRIOR TO SUBMITTAL OF BID.
3. CONTRACTOR TO BE RESPONSIBLE FOR REPLACEMENT AND REPAIR OF ANY BROKEN, ALTERED, OR DETERIORATED ARM EXTENSIONS.
4. CONTRACTOR TO PROVIDE LIMIT PRICING FOR REPLACEMENT OF FENCE COMPONENTS THAT ARE DAMAGED BEYOND REPAIR. SEE TABLE OF UNIT COSTS IN BID FORM.
5. ALL WELDING TO BE PERFORMED IN SHOP BY CERTIFIED WELDER UNLESS NOTED OTHERWISE.
6. SEE SPECIFICATIONS FOR MATERIAL, DEMOLITION & INSTALLATION GUIDELINES. SPEEDS TAKE PRECEDENCE OVER DRAWINGS.

ADDITIVE ALTERNATES

- ADDITIVE ALTERNATE #1:** INCLUDES UPGRADES NOTED FOR BOTH SEWAGE GRINDER PEN (PROVIDE NEW DOUBLE ANGLED ARM EXTENSION W/ NEW 3-STRAND BARBED WIRING ON EACH ARM; SEE DETAIL #1 @ SHT. A-5).
- ADDITIVE ALTERNATE #2a:** INCLUDES UPGRADES NOTED FOR AREA B EXCLUDING SEWAGE GRINDER PEN (SHOWN ON SHT. A-4).
- ADDITIVE ALTERNATE #2b:** UPGRADE FOR AREA B (EXCLUDING SEWAGE GRINDER PEN) SHALL ALL BE UPGRADE BID (ADD THREE (3) LOOPS OF NEW RAZOR WIRING).

PROJECT DATA

PROJECT DESCRIPTION:

THE PROJECT AREA INCLUDES THE SECURITY FENCING SURROUNDING THE OUTDOOR RECREATION AREA, FOR THE ADULT DETENTION FACILITY BUILDING, ENTIRE JAIL BUILDING, FOOD SERVICE BUILDING, & BOOKING BUILDING AS SPECIFIED IN DRAWINGS. PROPOSED WORK INCLUDES THE FOLLOWING:

1. REMOVAL OF ALL EXISTING WINDSCREEN.
2. PROVISION OF NEW WINDSCREEN AT ALL OUTER FENCE EXPOSED TO PUBLIC.
3. REPLACEMENT AND/OR REPAIR OF DEFECTIVE BARBED WIRE, RAZOR WIRE, AND OTHER FENCE COMPONENTS.
4. ADDITION OF NEW BARBED WIRING IN CERTAIN AREAS.
5. ADDITION OF NEW RAZOR WIRING IN CERTAIN AREAS.
6. PROVISION OF NEW RAZOR WIRING WRAPPED AROUND ALL GATE POSTS AND POSTS ADJACENT TO A STRUCTURE UNLESS NOTED OTHERWISE.

OCCUPANCY:

I-3

CODE REF:

C.B.C. 2010
C.F.C. 2010

COUNTY OF MONTEREY
UPGRADE SECURITY FENCING
FOR ADULT DETENTION FACILITY
 1410 NATIVIDAD ROAD, SALINAS, CA 93906

WEBSITE: www.huboi.com
 EMAIL: huboi@huboi.com
 601 McCray St., Suite 202, Hollister, CA 95023
 (831) 636-0949
 (408) 384-0177
 (831) 636-8843 FAX
ARCHITECTURE • INTERIORS • COMMERCIAL • RESIDENTIAL



ARCHITECT'S STAMP

DATE	12/15/11
SCALE	AS NOTED
DRAWN	ALR
JOB #	11651
SHEET	A-1
OF	6 SHEETS

EXISTING CONDITIONS


* INDICATES COMPONENT IS RUSTED

SEWAGE GRINDER PEN	
A	NO BARBED WIRING; NO RAZOR WIRING
FENCE	
B	SINGLE VERTICAL OR ANGLED ARM EXTENSION W/ 3-STRAND BARBED WIRING; NO RAZOR WIRING
C	SINGLE ANGLED ARM EXTENSION W/ 3-STRAND BARBED WIRING; SINGLE RAZOR WIRING
D	DOUBLE ANGLED ARM EXTENSIONS W/ 3-STRAND BARBED WIRING; NO RAZOR WIRING
E	DOUBLE ANGLED ARM EXTENSIONS W/ 3-STRAND BARBED WIRING; TRIPLE RAZOR WIRING
F	1-STRAND BARBED WIRING; SINGLE RAZOR WIRING
G	1-STRAND BARBED WIRING; TRIPLE RAZOR WIRING
GATE	
H	3-STRAND BARBED WIRING; NO RAZOR WIRING
J	3-STRAND BARBED WIRING; SINGLE RAZOR WIRING
K	3-STRAND BARBED WIRING; SINGLE FLAT RAZOR WIRING
L	3-STRAND BARBED WIRING; TRIPLE RAZOR WIRING

GENERAL LEGEND

	INDICATES (E) SECURITY FENCE TO REMAIN (TYP. U.M.O.)
	INDICATES (E) SECURITY FENCE TO BE EXCLUDED IN PROJECT
	INDICATES (E) WINDSCREEN TO BE REMOVED
	INDICATES (E) FLAT RAZOR WIRING TO BE REMOVED
	INDICATES (E) RAZOR WIRING WRAPPED AROUND POST

REVISIONS	BY

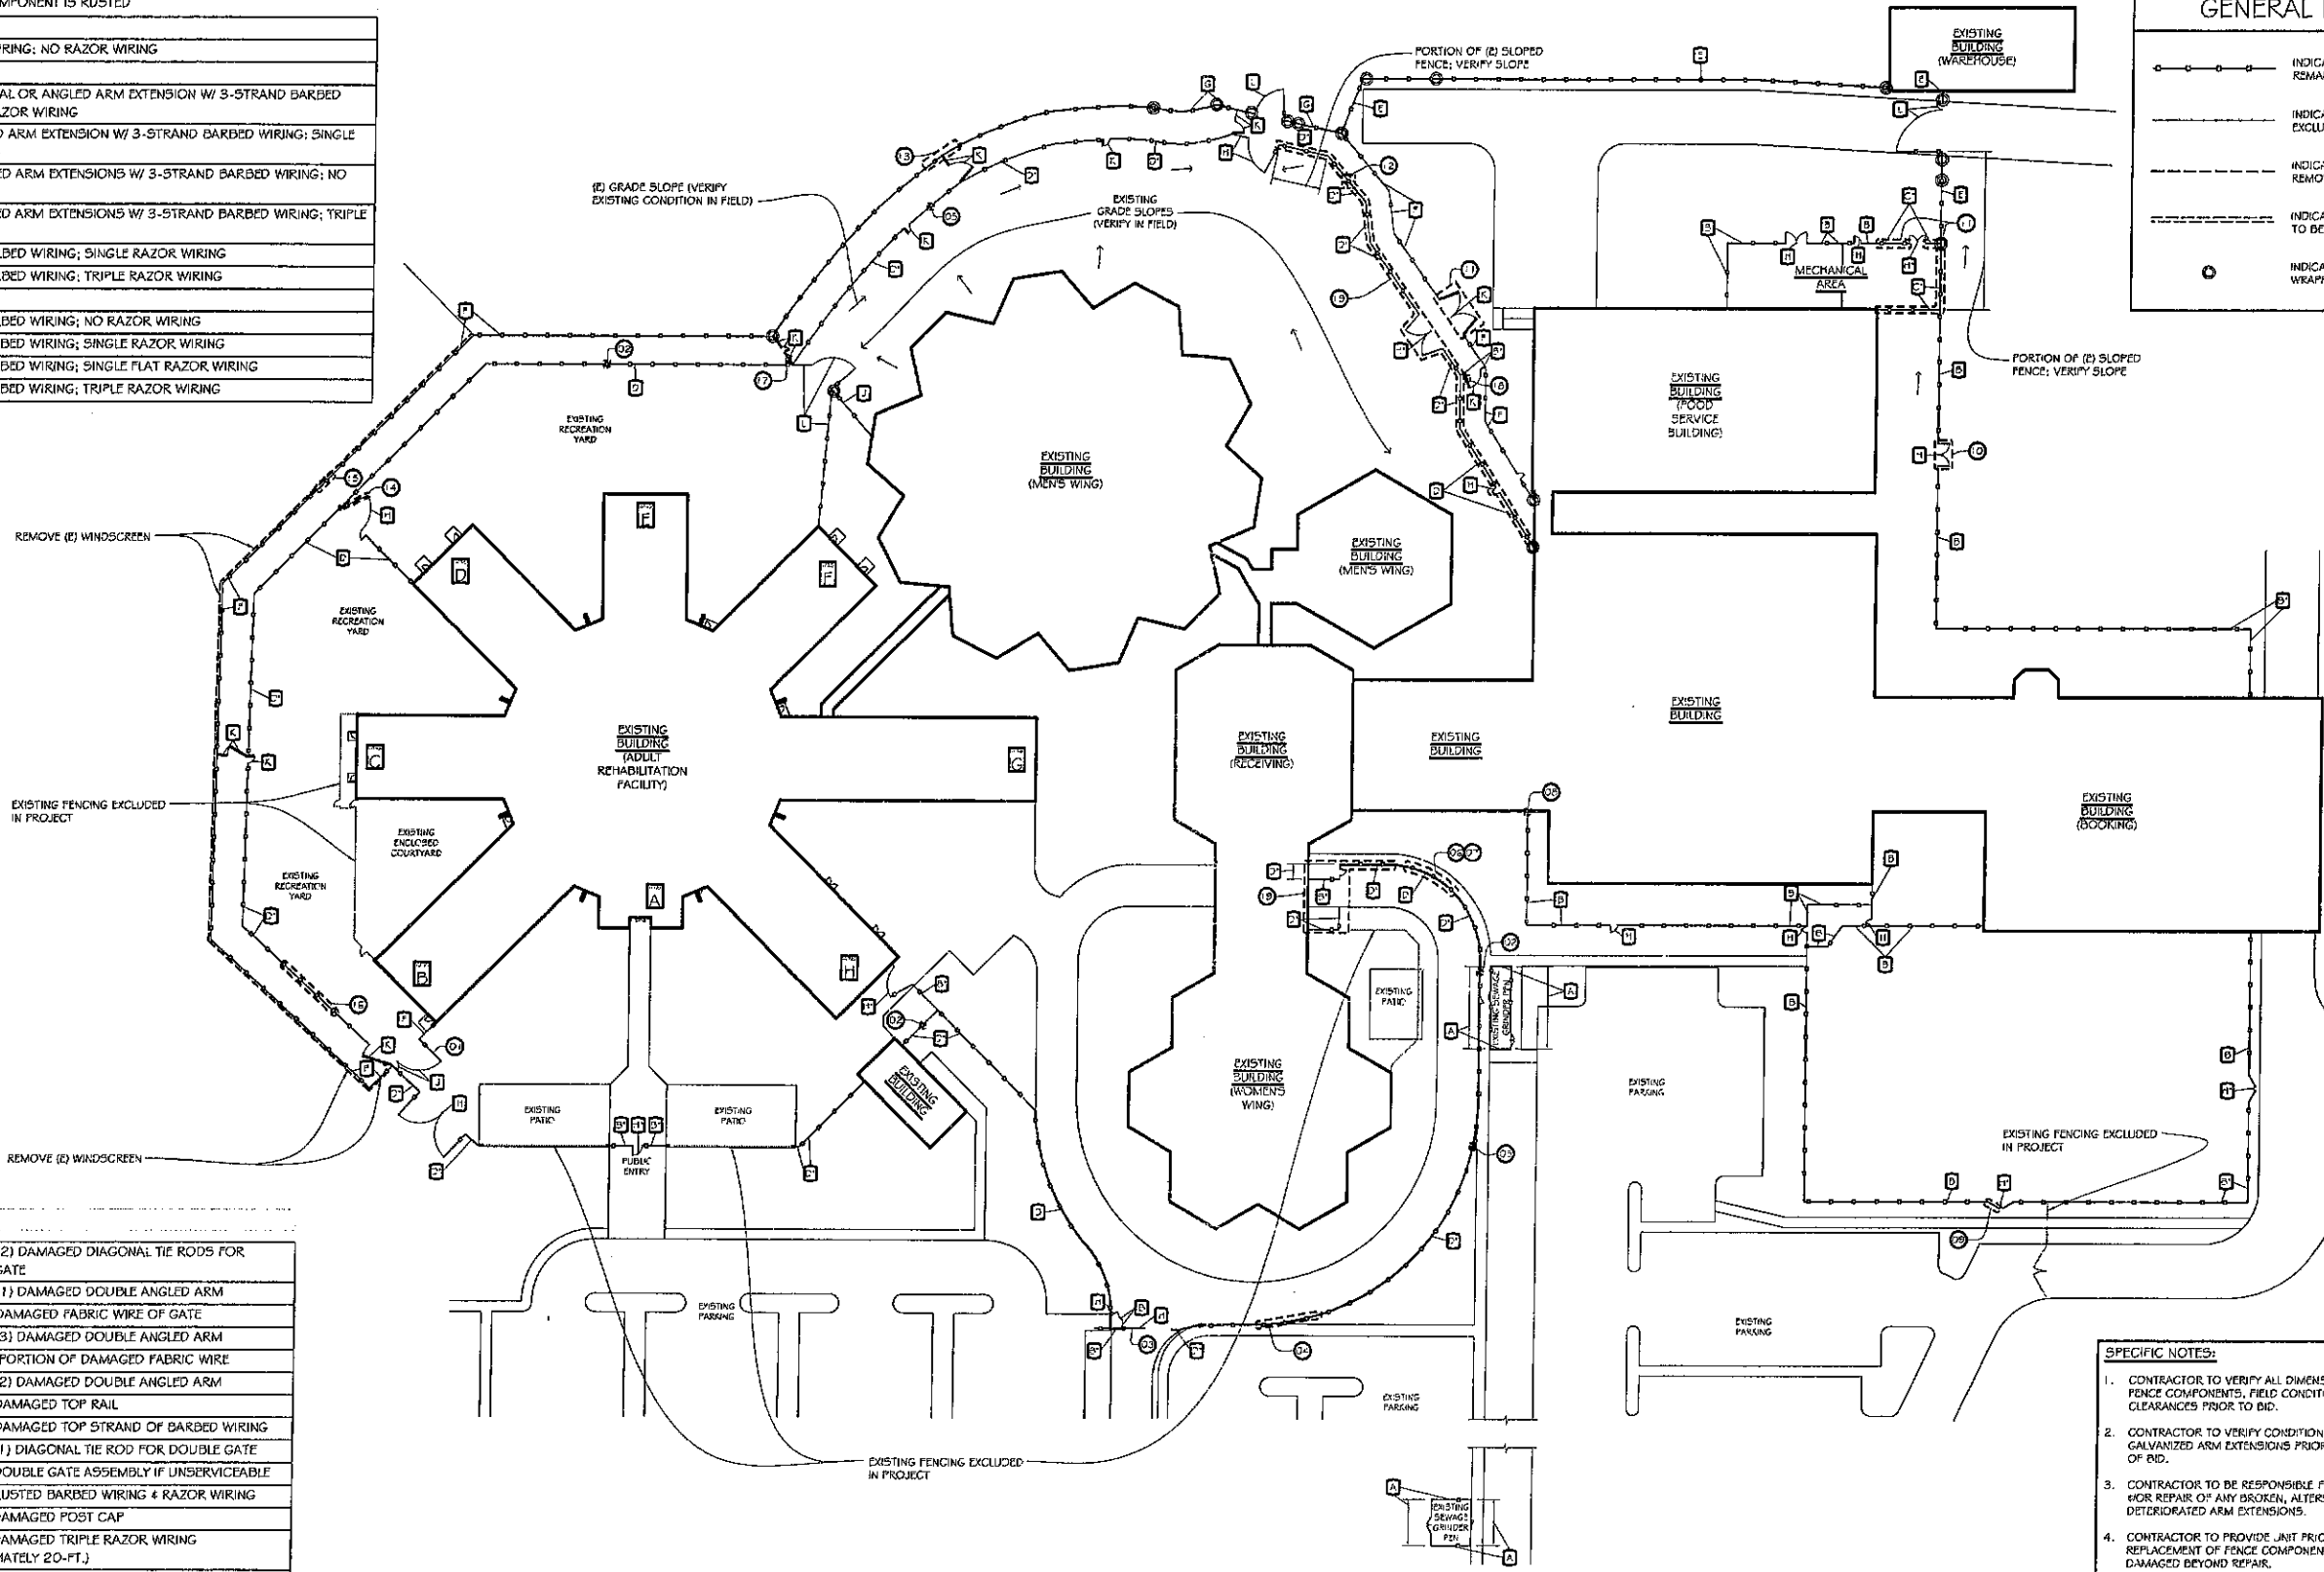

KEYNOTES:


01	REMOVE (2) DAMAGED DIAGONAL TIE RODS FOR DOUBLE GATE
02	REMOVE (1) DAMAGED DOUBLE ANGLED ARM
03	REMOVE DAMAGED FABRIC WIRE OF GATE
04	REMOVE (3) DAMAGED DOUBLE ANGLED ARM
05	REMOVE PORTION OF DAMAGED FABRIC WIRE
06	REMOVE (2) DAMAGED DOUBLE ANGLED ARM
07	REMOVE DAMAGED TOP RAIL
08	REMOVE DAMAGED TOP STRAND OF BARBED WIRING
09	REMOVE (1) DIAGONAL TIE ROD FOR DOUBLE GATE
10	REMOVE DOUBLE GATE ASSEMBLY IF UNSERVICEABLE
11	REMOVE RUSTED BARBED WIRING & RAZOR WIRING
12	REMOVE DAMAGED POST CAP
13	REMOVE DAMAGED TRIPLE RAZOR WIRING (APPROXIMATELY 20-FT.)
14	REMOVE DAMAGED BARBED WIRING
15	REMOVE DAMAGED SINGLE RAZOR WIRING (APPROXIMATELY 10-FT.)
16	REMOVE (4) DAMAGED DOUBLE ANGLED ARM
17	REMOVE PORTION OF CUT SINGLE RAZOR WIRING
18	REMOVE DAMAGED SINGLE FLAT RAZOR WIRING (APPROXIMATELY 5-FT.)
19	REMOVE OXIDIZED STRANDS OF BARBED WIRING

SPECIFIC NOTES:

- CONTRACTOR TO VERIFY ALL DIMENSIONS, EXISTING FENCE COMPONENTS, FIELD CONDITIONS & CLEARANCES PRIOR TO BID.
- CONTRACTOR TO VERIFY CONDITION OF EXISTING GALVANIZED ARM EXTENSIONS PRIOR TO SUBMITTAL OF BID.
- CONTRACTOR TO BE RESPONSIBLE FOR REPAIR OR REPAIR OF ANY BROKEN, ALTERED, OR DETERIORATED ARM EXTENSIONS.
- CONTRACTOR TO PROVIDE UNIT PRICING FOR REPLACEMENT OF FENCE COMPONENTS THAT ARE DAMAGED BEYOND REPAIR.
- ALL WELDING TO BE PERFORMED IN SHOP BY CERTIFIED WELDER UNLESS NOTED OTHERWISE.
- SEE SPECIFICATIONS FOR MATERIAL, DEMOLITION & INSTALLATION GUIDELINES. SPECS TAKE PRECEDENCE OVER DRAWINGS.

EXISTING / DEMOLITION SITE PLAN

SCALE: 1" = 40'

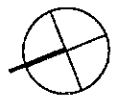

COUNTY OF MONTEREY
UPGRADE SECURITY FENCING
FOR ADULT DETENTION FACILITY
 1410 NATIVIDAD ROAD, SALINAS, CA 93906

WEBSITE: www.hubol.com
 EMAIL: hubol@hubol.com

881 McCray St., Suite 202, Hollister, CA 95023
 (831) 636-0949
 (831) 364-0177
 (831) 636-8943 FAX



ARCHITECTURE • INTERIORS • COMMERCIAL • RESIDENTIAL


DATE	12/15/11
SCALE	AS NOTED
DRAWN	ALR
JOB #	11651
SHEET	A-2
OF SHEETS	

KEYNOTES:

01	REPLACE (2) DIAGONAL TIE RODS FOR DOUBLE GATE & RECONNECT TO EXISTING COUPLINGS
02	REPLACE (1) DAMAGED DOUBLE ANGLED ARM
05	DAMAGED FABRIC WIRE; REPAIR IN PLACE
11	REPLACE RUSTED BARBED WIRING & RAZOR WIRING
12	REPLACE DAMAGED POST CAP
13	REPLACE DAMAGED TRIPLE RAZOR WIRING (APPROXIMATELY 20-FT.)
14	REPLACE DAMAGED BARBED WIRING
15	REPLACE DAMAGED SINGLE RAZOR WIRING (APPROXIMATELY 10-FT.)
16	REPLACE (4) DAMAGED DOUBLE ANGLED ARM
17	REPLACE PORTION OF CUT SINGLE RAZOR WIRING
20	TIGHTEN EXISTING BARBED WIRING IN PLACE
21	REPAIR EXISTING BARBED WIRING IN PLACE
22	TIGHTEN EXISTING DIAGONAL BRACING IN PLACE
24	REPAIR BRACE RAIL

UPGRADES


SEWAGE GRINDER PEN	
AA	PROVIDE NEW DOUBLE ANGLED ARM EXTENSION W/ NEW 3-STRAND BARBED WIRING ON EACH ARM; SEE DETAIL #1 @ SHT. A-5
FENCE & GATE	
BB	ADD THREE (3) LOOPS OF NEW RAZOR WIRING; SEE DETAIL #3 @ SHT. A-5
CC	ADD TWO (2) LOOPS OF NEW RAZOR WIRING; SEE DETAIL #3 @ SHT. A-5
DD	EXISTING TO REMAIN UNLESS NOTED OTHERWISE
EE	ADD TWO (2) STRANDS OF NEW BARBED WIRING & (2) LOOPS OF NEW RAZOR WIRING; SEE DETAIL #2 @ SHT. A-5
FF	ADD TWO (2) STRANDS OF NEW BARBED WIRING; SEE DETAIL #2 @ SHT. A-5

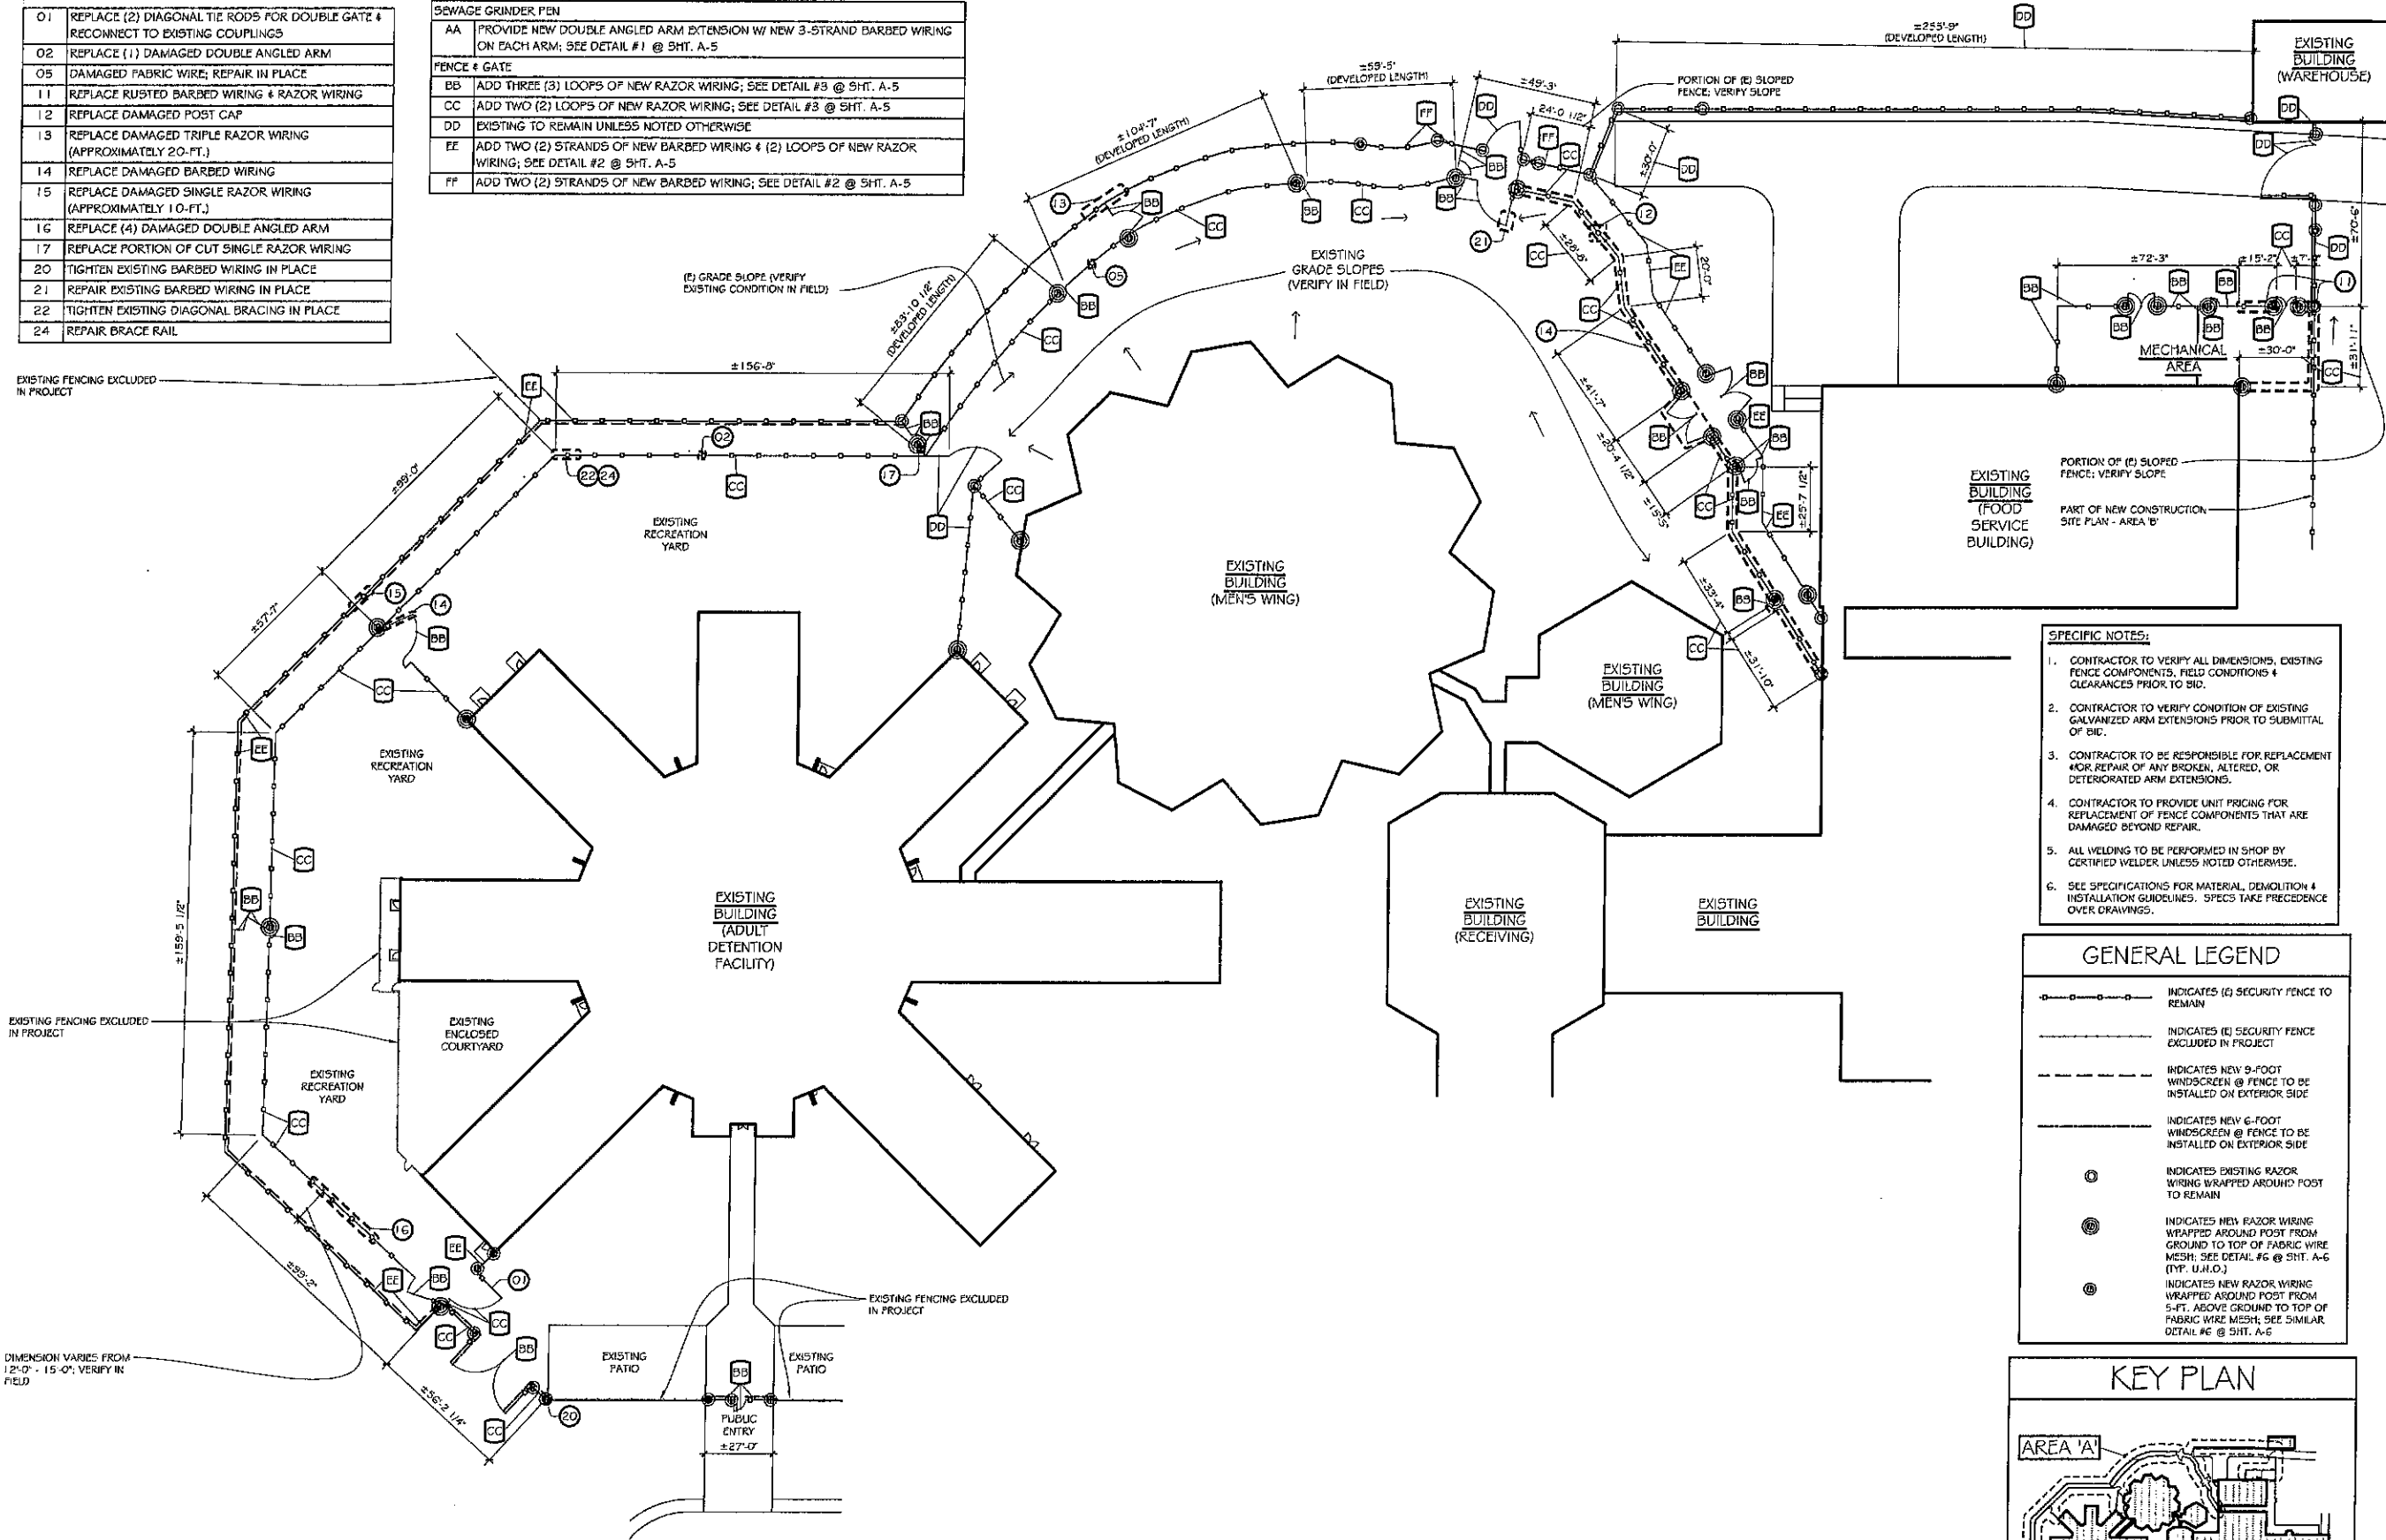

- SPECIFIC NOTES:**
- CONTRACTOR TO VERIFY ALL DIMENSIONS, EXISTING FENCE COMPONENTS, FIELD CONDITIONS & CLEARANCES PRIOR TO BID.
 - CONTRACTOR TO VERIFY CONDITION OF EXISTING GALVANIZED ARM EXTENSIONS PRIOR TO SUBMITTAL OF BID.
 - CONTRACTOR TO BE RESPONSIBLE FOR REPLACEMENT &/OR REPAIR OF ANY BROKEN, ALTERED, OR DETERIORATED ARM EXTENSIONS.
 - CONTRACTOR TO PROVIDE UNIT PRICING FOR REPLACEMENT OF FENCE COMPONENTS THAT ARE DAMAGED BEYOND REPAIR.
 - ALL WELDING TO BE PERFORMED IN SHOP BY CERTIFIED WELDER UNLESS NOTED OTHERWISE.
 - SEE SPECIFICATIONS FOR MATERIAL, DEMOLITION & INSTALLATION GUIDELINES. SPECS TAKE PRECEDENCE OVER DRAWINGS.

GENERAL LEGEND

—•—•—	INDICATES (E) SECURITY FENCE TO REMAIN
---	INDICATES (E) SECURITY FENCE EXCLUDED IN PROJECT
- - - -	INDICATES NEW 9-FOOT WINDSCREEN @ FENCE TO BE INSTALLED ON EXTERIOR SIDE
- . - . -	INDICATES NEW 6-FOOT WINDSCREEN @ FENCE TO BE INSTALLED ON EXTERIOR SIDE
⊙	INDICATES EXISTING RAZOR WIRING WRAPPED AROUND POST TO REMAIN
⊗	INDICATES NEW RAZOR WIRING WRAPPED AROUND POST FROM GROUND TO TOP OF FABRIC WIRE MESH; SEE DETAIL #6 @ SHT. A-6 (TYP. U.I.D.)
⊙	INDICATES NEW RAZOR WIRING WRAPPED AROUND POST FROM 5-FT. ABOVE GROUND TO TOP OF FABRIC WIRE MESH; SEE SIMILAR DETAIL #6 @ SHT. A-6

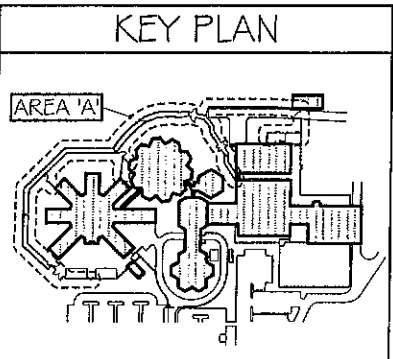

NEW CONSTRUCTION PARTIAL SITE PLAN - AREA 'A'

SCALE: 1" = 30'



REVISIONS	BY

**COUNTY OF MONTEREY
UPGRADE SECURITY FENCING
FOR ADULT DETENTION FACILITY
1410 NATIVIDAD ROAD, SALINAS, CA 93906**

601 McCray St., Suite 202, Hollister, CA 95033
(937) 938-0949
(408) 364-0177
(937) 938-9843 FAX

WEBSITE: www.lubol.com
EMAIL: lubol@lubol.com

architecture

ARCHITECTURE • INTERIORS • COMMERCIAL • RESIDENTIAL

DATE 12/15/11
SCALE AS NOTED
DRAWN ALR
JOB # 11651
SHEET **A-3**
OF SHEETS

KEYNOTES:

02	REPLACE (1) DAMAGED DOUBLE ANGLED ARM
03	REPLACE DAMAGED FABRIC WIRE OF GATE
04	REPLACE (3) DAMAGED DOUBLE ANGLED ARM
05	DAMAGED FABRIC WIRE, REPAIR IN PLACE
06	REPLACE (2) DAMAGED DOUBLE ANGLED ARM
07	REPLACE DAMAGED TOP RAIL
08	REPLACE DAMAGED TOP STRAND OF BARBED WIRING
09	REPLACE (1) DIAGONAL TIE ROD FOR DOUBLE GATE & RECONNECT TO EXISTING COUPLING
10	VERIFY IF DOUBLE GATE ASSEMBLY IS SERVICEABLE; OTHERWISE, REPAIR
14	REPLACE DAMAGED BARBED WIRING
20	TIGHTEN EXISTING BARBED WIRING IN PLACE
21	REPAIR EXISTING BARBED WIRING IN PLACE
22	TIGHTEN EXISTING DIAGONAL BRACING IN PLACE
23	REPAIR EXISTING TOP RAIL

UPGRADES

SEWAGE GRINDER PEN	
AA	PROVIDE NEW DOUBLE ANGLED ARM EXTENSION W/ NEW 3-STRAND BARBED WIRING ON EACH ARM. SEE DETAIL #1 @ SHT. A-5
FENCE & GATE	
BB	ADD THREE (3) LOOPS OF NEW RAZOR WIRING; SEE DETAIL #3 @ SHT. A-5
CC	ADD TWO (2) LOOPS OF NEW RAZOR WIRING; SEE DETAIL #3 @ SHT. A-5
DD	EXISTING TO REMAIN UNLESS NOTED OTHERWISE
EE	ADD TWO (2) STRANDS OF NEW BARBED WIRING & (2) LOOPS OF NEW RAZOR WIRING; SEE DETAIL #2 @ SHT. A-5
FF	ADD TWO (2) STRANDS OF NEW BARBED WIRING; SEE DETAIL #2 @ SHT. A-5

SPECIFIC NOTES:

- CONTRACTOR TO VERIFY ALL DIMENSIONS, EXISTING FENCE COMPONENTS, FIELD CONDITIONS & CLEARANCES PRIOR TO BID.
- CONTRACTOR TO VERIFY CONDITION OF EXISTING GALVANIZED ARM EXTENSIONS PRIOR TO SUBMITTAL OF BID.
- CONTRACTOR TO BE RESPONSIBLE FOR REPLACEMENT OR REPAIR OF ANY BROKEN, ALTRED, OR DETERIORATED ARM EXTENSIONS.
- CONTRACTOR TO PROVIDE UNIT PRICING FOR REPLACEMENT OF FENCE COMPONENTS THAT ARE DAMAGED BEYOND REPAIR.
- ALL WELDING TO BE PERFORMED IN SHOP BY CERTIFIED WELDER UNLESS NOTED OTHERWISE.
- SEE SPECIFICATIONS FOR MATERIAL, DEVOLUTION & INSTALLATION GUIDELINES. SPECS TAKE PRECEDENCE OVER DRAWINGS.

GENERAL LEGEND

- INDICATES (E) SECURITY FENCE TO REMAIN
- INDICATES (E) SECURITY FENCE EXCLUDED IN PROJECT
- INDICATES NEW 9-FOOT WINDSCREEN @ FENCE TO BE INSTALLED ON EXTERIOR SIDE
- INDICATES NEW 6-FOOT WINDSCREEN @ FENCE TO BE INSTALLED ON EXTERIOR SIDE
- INDICATES EXISTING RAZOR WIRING WRAPPED AROUND POST TO REMAIN
- INDICATES NEW RAZOR WIRING WRAPPED AROUND POST

REVISIONS	BY



COUNTY OF MONTEREY
UPGRADE SECURITY FENCING
FOR ADULT DETENTION FACILITY
 1410 NATIVIDAD ROAD, SALINAS, CA 93906

WEBSITE: www.huboi.com
 EMAIL: huboi@huboi.com

801 McCree St., Suite 202, Hollister, CA 95023
 (831) 836-0449
 (408) 364-0177
 (831) 836-8843 FAX



DATE 12/15/11
 SCALE AS NOTED
 DRAWN ALR
 JOB # 11651
 SHEET **A-4**
 OF SHEETS

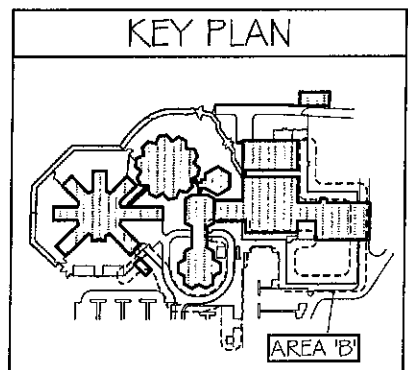
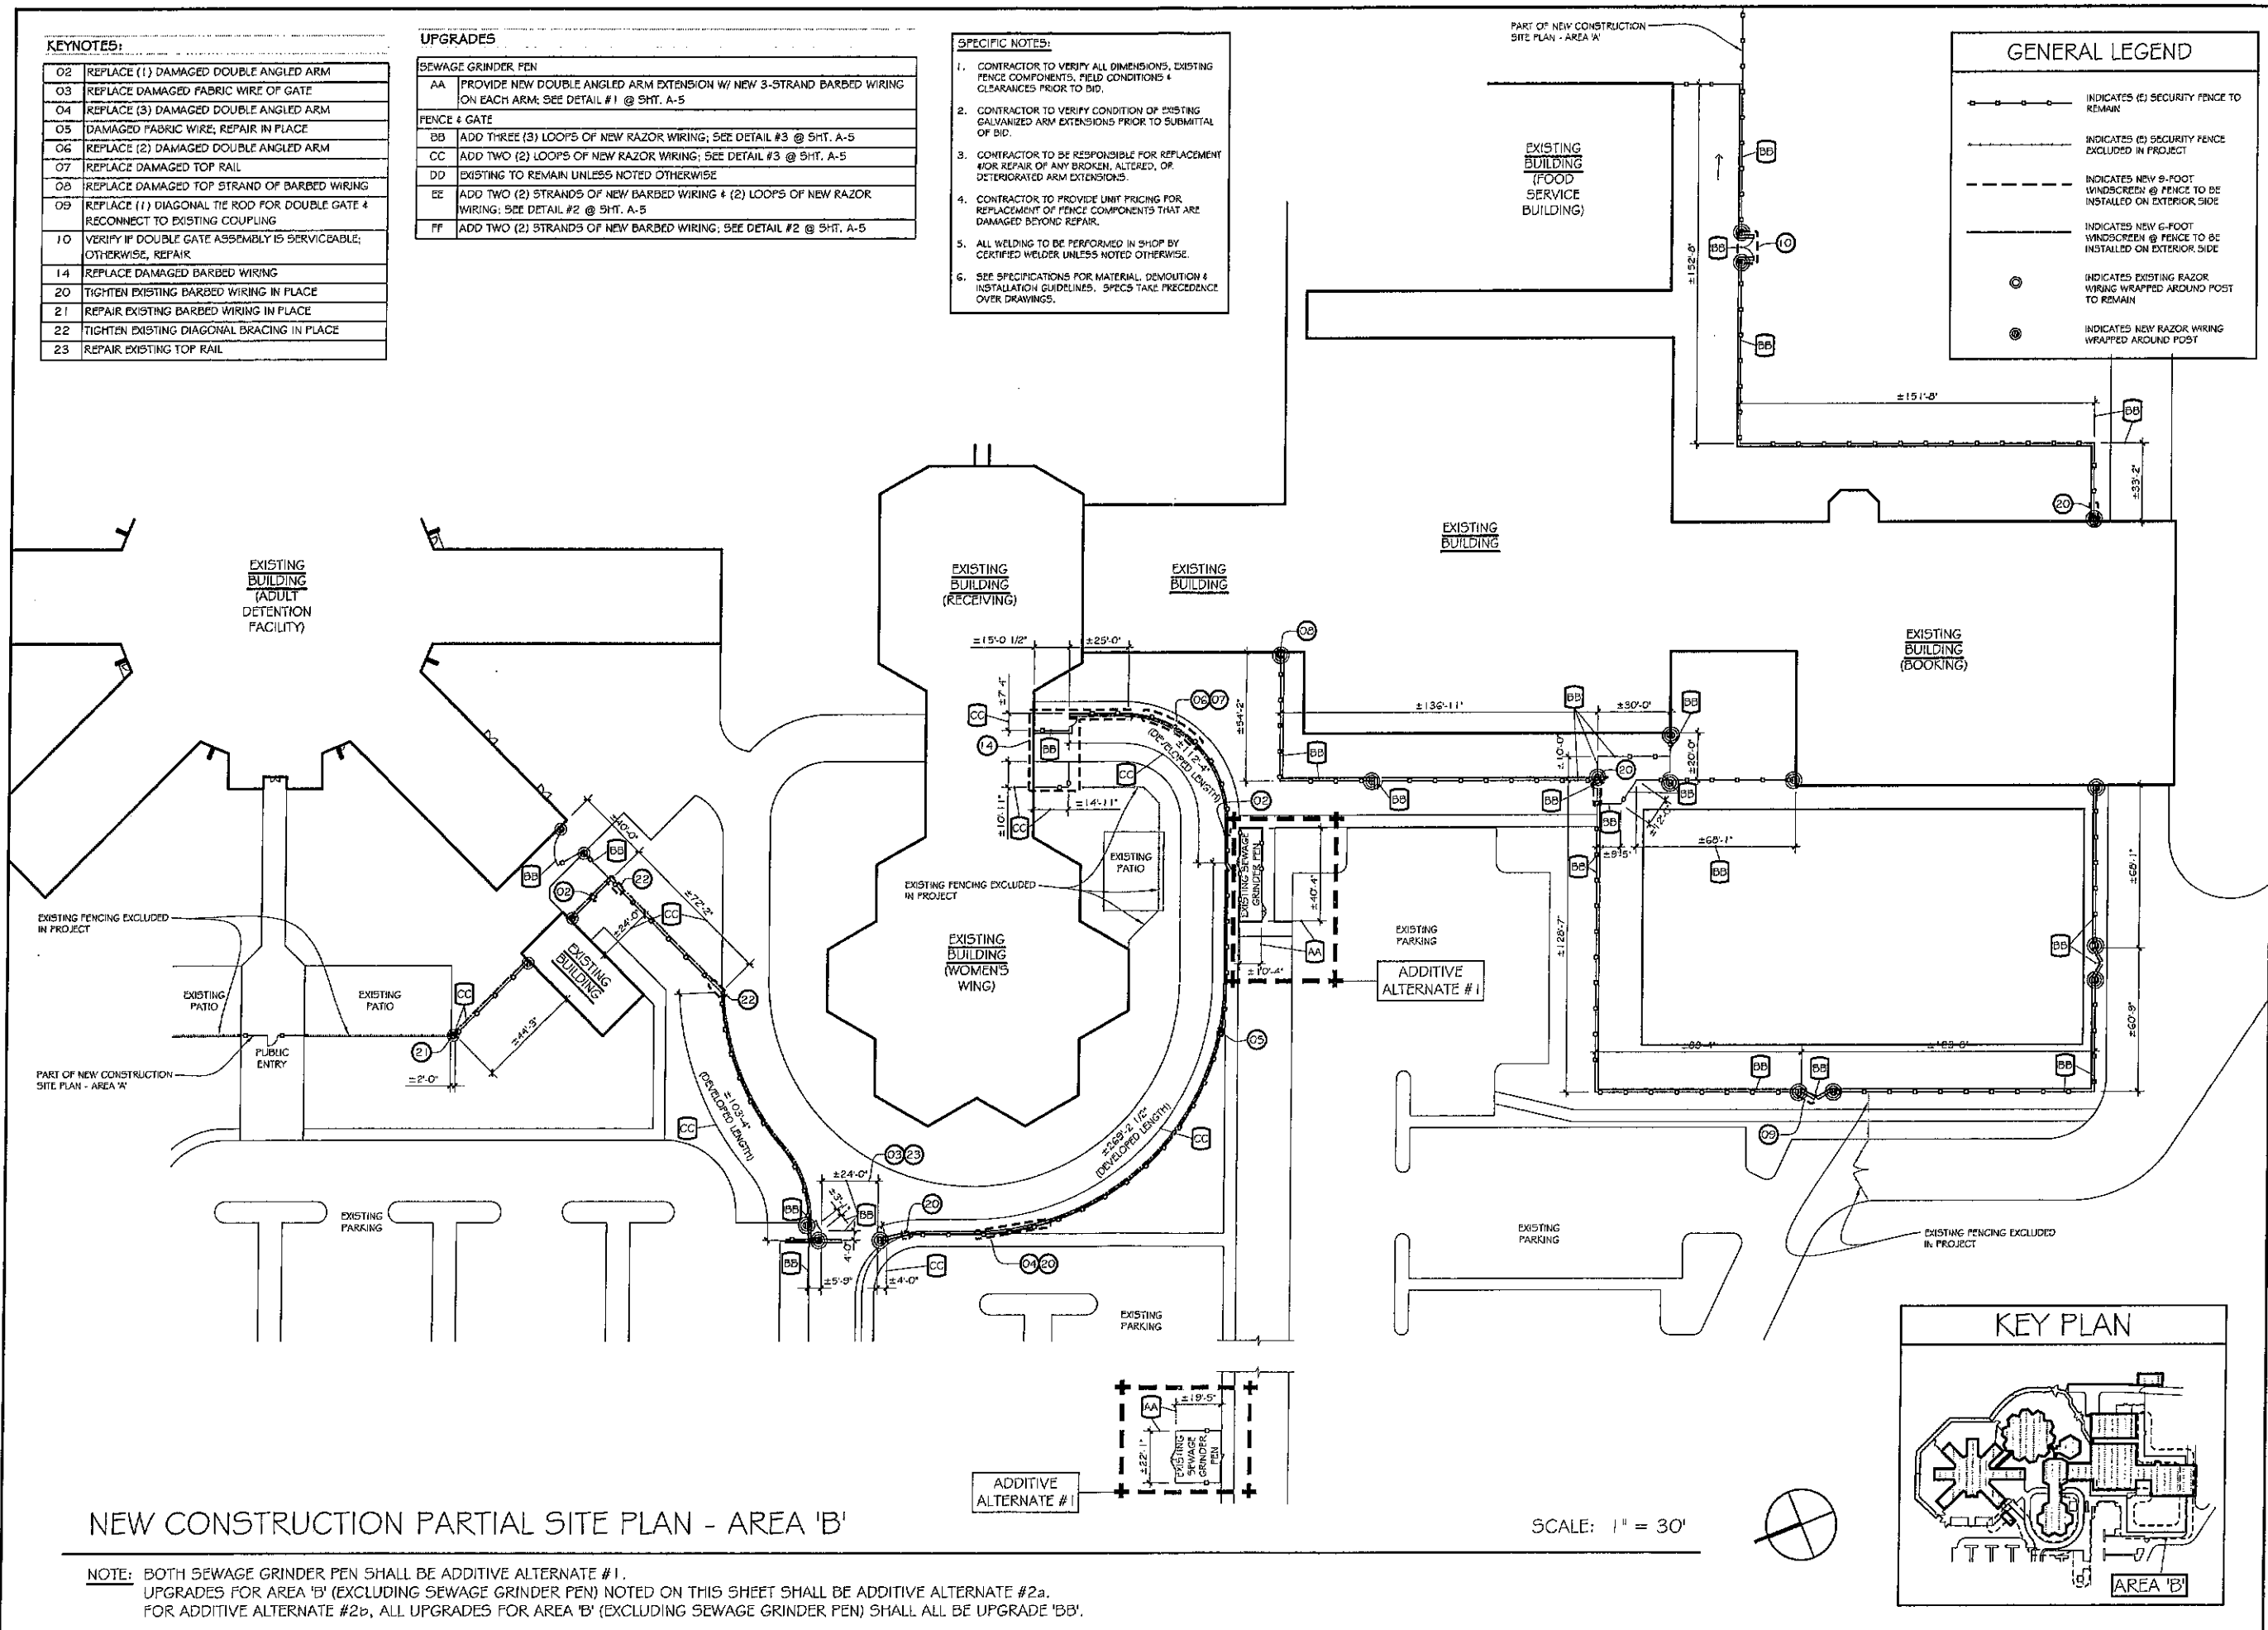


NEW CONSTRUCTION PARTIAL SITE PLAN - AREA 'B'

SCALE: 1" = 30'


NOTE: BOTH SEWAGE GRINDER PEN SHALL BE ADDITIVE ALTERNATE #1.
 UPGRADES FOR AREA 'B' (EXCLUDING SEWAGE GRINDER PEN) NOTED ON THIS SHEET SHALL BE ADDITIVE ALTERNATE #2a.
 FOR ADDITIVE ALTERNATE #2b, ALL UPGRADES FOR AREA 'B' (EXCLUDING SEWAGE GRINDER PEN) SHALL ALL BE UPGRADE 'BB'.

- SPECIFIC NOTES:**
1. CONTRACTOR TO VERIFY ALL DIMENSIONS, EXISTING FENCE COMPONENTS, FIELD CONDITIONS & CLEARANCES PRIOR TO BID.
 2. CONTRACTOR TO VERIFY CONDITION OF EXISTING GALVANIZED ARM EXTENSIONS PRIOR TO SUBMITTAL OF BID.
 3. CONTRACTOR TO BE RESPONSIBLE FOR REPLACEMENT AND REPAIR OF ANY BROKEN, ALTERED, OR DETERIORATED ARM EXTENSIONS.
 4. CONTRACTOR TO PROVIDE UNIT PRICING FOR REPLACEMENT OF FENCE COMPONENTS THAT ARE DAMAGED BEYOND REPAIR.
 5. ALL WELDING TO BE PERFORMED IN SHOP BY CERTIFIED WELDER UNLESS NOTED OTHERWISE.
 6. SEE SPECIFICATIONS FOR MATERIAL, DEMOLITION & INSTALLATION GUIDELINES. SPECS TAKE PRECEDENCE OVER DRAWINGS.

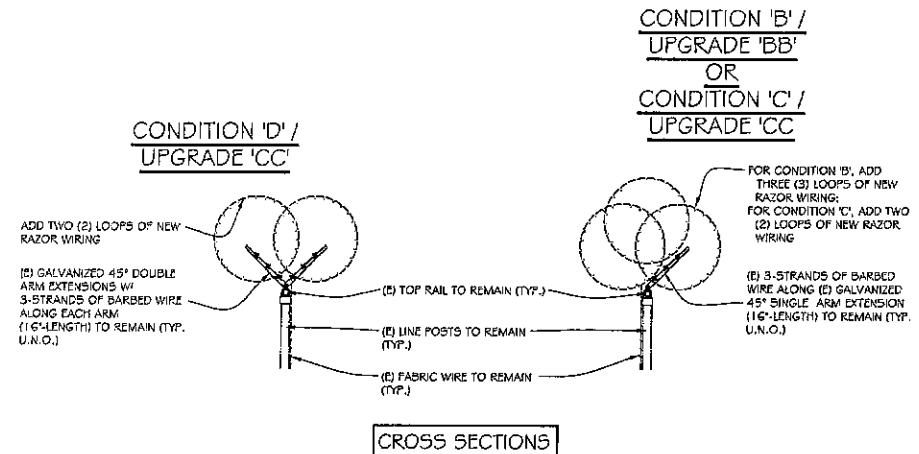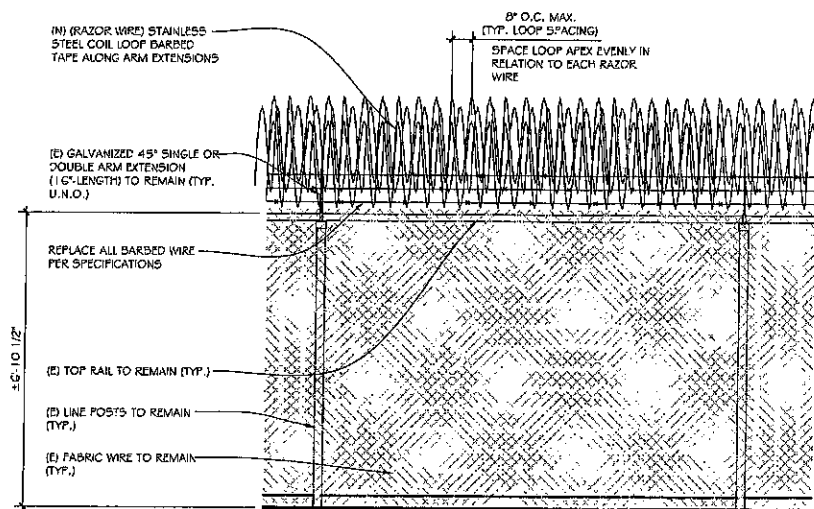


TYPICAL PARTIAL FENCE ELEVATION
W/ EXISTING CONDITION 'B' / UPGRADE 'BB', EXISTING CONDITION 'C' / UPGRADE 'CC'
OR EXISTING CONDITION 'D' / UPGRADE 'CC'

SC: 1/2" = 1'-0" 3

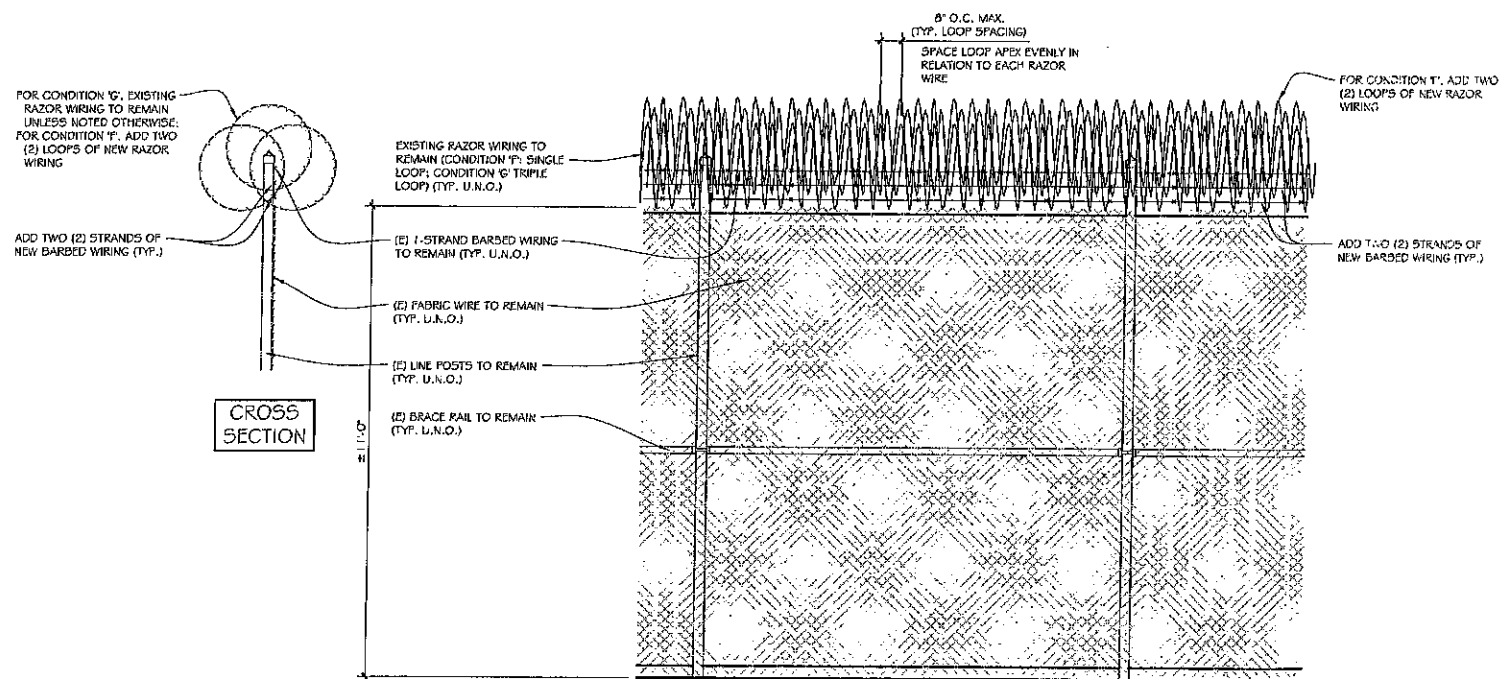

TYPICAL PARTIAL FENCE ELEVATION
W/ EXISTING CONDITION 'F' / UPGRADE 'EE' OR
OR EXISTING CONDITION 'G' / UPGRADE 'FF'

SC: 1/2" = 1'-0" 2

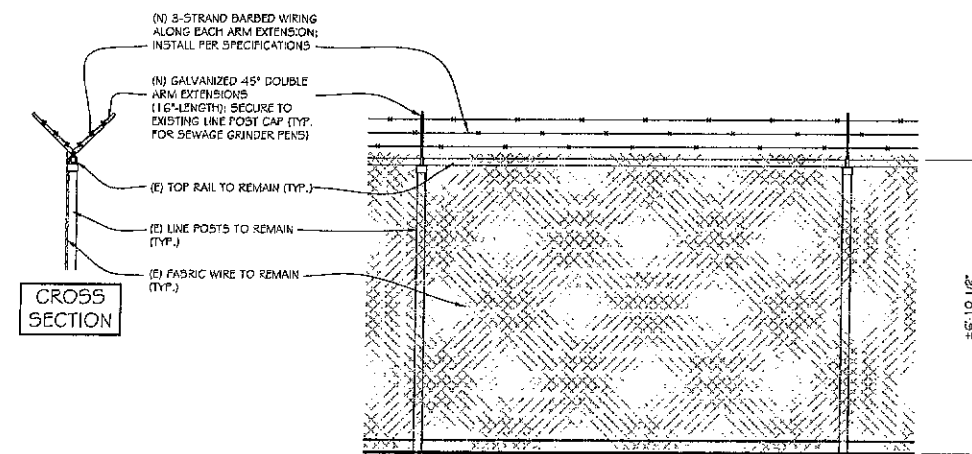

TYPICAL SEWAGE GRINDER PEN
FENCE ELEVATION
W/ CONDITION 'A' / UPGRADE 'AA'

SC: 1/2" = 1'-0" 1

REVISIONS	BY

COUNTY OF MONTEREY
UPGRADE SECURITY FENCING
FOR ADULT DETENTION FACILITY
1410 NATIVIDAD ROAD, SALINAS, CA 93906

WEBSITE: www.lubol.com
EMAIL: lubol@lubol.com
601 McCray St., Suite 202, Hollister, CA 95023
(831) 936-0909
(831) 364-0777
(831) 936-8843 FAX
ARCHITECTURE • INTERIORS • COMMERCIAL • RESIDENTIAL



DATE: 12/15/11
SCALE: AS NOTED
DRAWN: ALR
JOB #: 11651
SHEET: **A-5**
OF SHEETS


REVISIONS	BY

COUNTY OF MONTEREY
UPGRADE SECURITY FENCING
FOR ADULT DETENTION FACILITY
1410 NATIVIDAD ROAD, SALINAS, CA 93906

WEBSITE: www.hubbl.com
 EMAIL: hubbl@hubbl.com
 601 McCray St., Suite 202, Hollister, CA 95023
 (831) 834-0849
 (408) 384-0177
 (831) 834-0843 FAX
ARCHITECTURE • INTERIORS • COMMERCIAL • RESIDENTIAL



DATE 12/15/11
 SCALE AS NOTED
 DRAWN ALR
 JOB # 11651
 SHEET **A-6**
 OF SHEETS

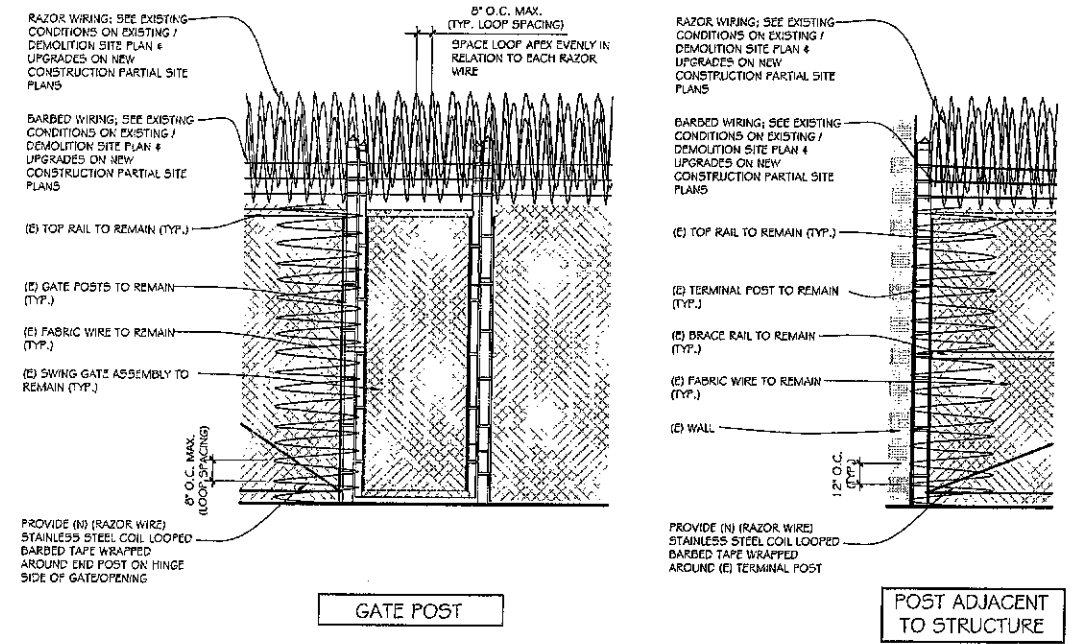


TYPICAL RAZOR WIRING AROUND POST

NOTE: SEE NEW CONSTRUCTION PARTIAL SITE PLANS FOR LOCATIONS

SC: 1/2" = 1'-0"

6


- SPECIFIC NOTES:**
1. CONTRACTOR TO VERIFY ALL DIMENSIONS, EXISTING FENCE COMPONENTS, FIELD CONDITIONS & CLEARANCES PRIOR TO BID.
 2. CONTRACTOR TO VERIFY CONDITION OF EXISTING GALVANIZED ARM EXTENSIONS PRIOR TO SUBMITTAL OF BID.
 3. CONTRACTOR TO BE RESPONSIBLE FOR REPLACEMENT #OR REPAIR OF ANY BROKEN, ALTERED, OR DEGRADED ARM EXTENSIONS.
 4. CONTRACTOR TO PROVIDE UNIT PRICING FOR REPLACEMENT OF FENCE COMPONENTS THAT ARE DAMAGED BEYOND REPAIR.
 5. ALL WELDING TO BE PERFORMED IN SHOP BY CERTIFIED WELDER UNLESS NOTED OTHERWISE.
 6. SEE SPECIFICATIONS FOR MATERIAL, DEMOLITION & INSTALLATION GUIDELINES. SPECS TAKE PRECEDENCE OVER DRAWINGS.

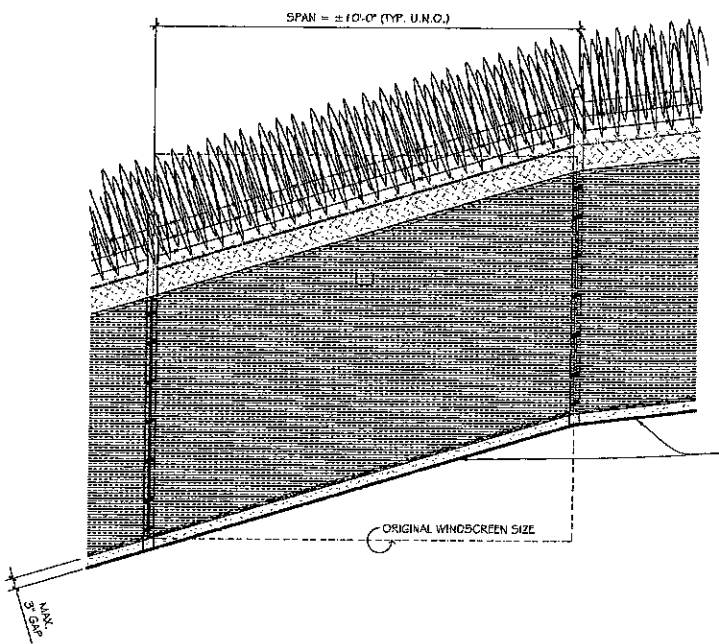

WINDSCREEN INSTALLATION ON SLOPED GRADE LEVEL

SC: 1/2" = 1'-0"

5

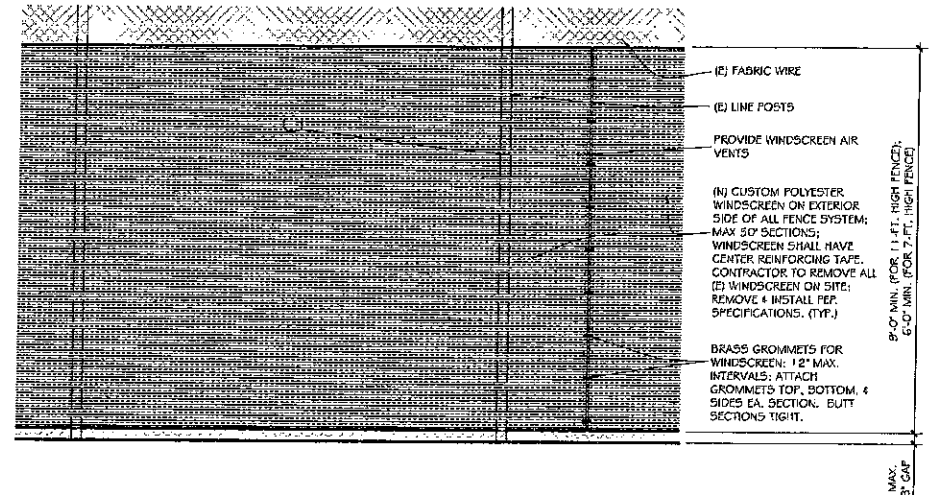

TYPICAL WINDSCREEN INSTALLATION

SC: 1/2" = 1'-0"

4