
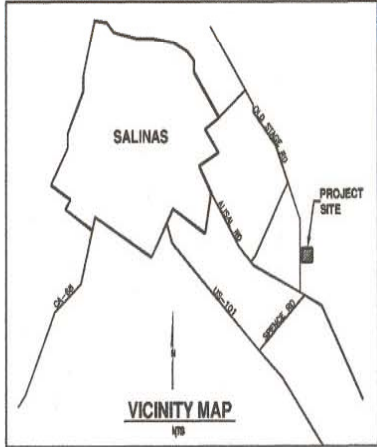


LOCATION MAP

SAN JERARDO WATER SYSTEM PROJECT

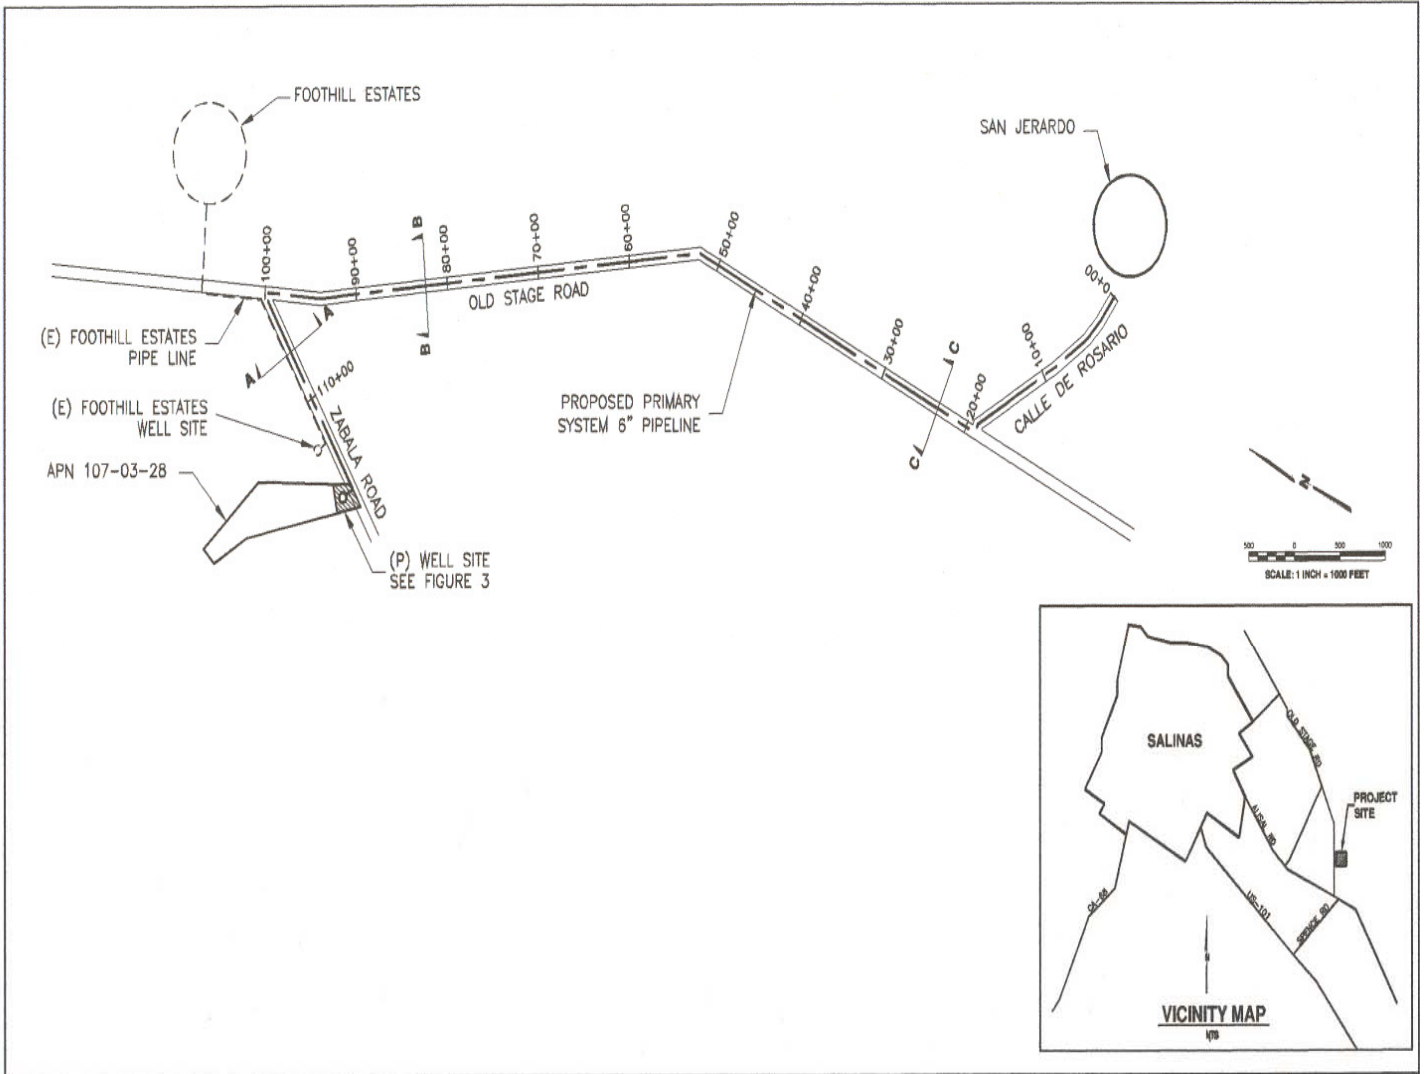

<p>Schaaf & Wheeler CONSULTING CIVIL ENGINEERS 100 N. WINCHESTER BLVD, STE. 200 SANTA CLARA, CA 95050 (408) 246-4848</p>	<p>PROPOSED OFFSITE IMPROVEMENTS</p>	<p>SAN JERARDO CO-OP WELL REPLACEMENT & STORAGE PROJECT</p>	<table border="1" style="width: 100%; border-collapse: collapse;"> <tr> <td style="padding: 2px;">DATE: 8/28/07</td> <td rowspan="4" style="text-align: center; vertical-align: middle; padding: 5px;">FIGURE 1</td> </tr> <tr> <td style="padding: 2px;">SCALE: AS NOTED</td> </tr> <tr> <td style="padding: 2px;">DESIGN: PCJ</td> </tr> <tr> <td style="padding: 2px;">DRAWN: NJL</td> </tr> <tr> <td style="padding: 2px;">CHECKED: PCJ</td> <td></td> </tr> </table>	DATE: 8/28/07	FIGURE 1	SCALE: AS NOTED	DESIGN: PCJ	DRAWN: NJL	CHECKED: PCJ	
DATE: 8/28/07	FIGURE 1									
SCALE: AS NOTED										
DESIGN: PCJ										
DRAWN: NJL										
CHECKED: PCJ										